



4	PHASE V COMPLIANCE DOCUMENTS	05-16-2012
3	CONSTRUCTION DOCUMENTS FOR PHASE IV REVIEW	04-27-2012
2	SITE, CIVIL, FOUNDATION -10-0% SUBMITTAL	03-23-2012
1	80% DESIGN PROGRESS SUBMITTAL	06-30-2011

No.	Description	Date
PROJECT NORTH		
TRUE NORTH		

Drawing Title:

FOOD SERVICE KEY PLAN AREA A

Project No.: 080001.00 Checked by: DTS

K0001.A



1 LEVEL 01 OVER ALL PLAN
Scale: 1/8"=1'-0"

SHEET K0102.A
SERIES


SHEET K0101.A
SERIES



EQUIPMENT SCHEDULE		
ITEM NO	QTY	DESCRIPTION
253	2	BANQUET CABINET
254	1	HAND SINK
255	1	SOAP & TOWEL DISPENSER - BY OTHERS
256	1	ICE MAKER, WATER COOLED
257	1	ICE BIN
258	1	WATER FILTER ASSEMBLY
259	1	WORK COUNTER W/SINK
260	1	WALL SHELF
261	1	REFRIGERATOR, UNDERCOUNTER
262	1	COFFEE URN
263	1	WATER FILTER ASSEMBLY
264	1	TRASH RECEPTACLE- BY OWNER

1 LEVEL 03 FOOD SERVICE EQUIPMENT PLAN
Scale: 1/4"=1'-0"

No.	Description	Date
4	PHASE V COMPLIANCE DOCUMENTS	05-16-2012
3	CONSTRUCTION DOCUMENTS FOR PHASE IV REVIEW	04-27-2012
2	SITE, CIVIL, FOUNDATION -10'-GRADE SUBMITTAL	03-23-2012
1	80% DESIGN PROGRESS SUBMITTAL	09-30-2011

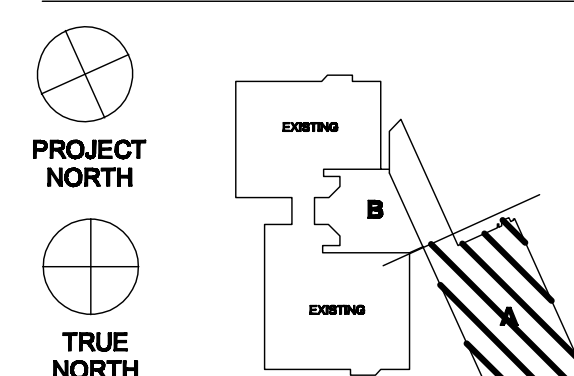


Drawing Title:

FOOD SERVICE
EQUIPMENT PLAN
AREA A

Project No.: 050001.00 Checked by: DTS


K0104.A

EQUIPMENT SCHEDULE		
ITEM NO	QTY	DESCRIPTION
211	LOT	DRY STORAGE SHELVING
212	LOT	TRASH RECEPTACLES - BY OWNER
213	1	POT SINK W/ 3/4" FAUCETS
214	1	WALL SHELF
215	1	WALL FLASHING
216	1	SPARE NO.
217	1	SPARE NO.
218	1	SPARE NO.
219	1	SPARE NO.
220	1	REFRIGERATOR, REACH-IN
221	1	BACK COUNTER W/SINK
222	1	HANDSINK, DROP-IN
223	1	ICE BIN, MOBILE
224	1	BLENDER
225	LOT	CUPS - BY OWNER
226	1	TEA BREWER
227	1	WATER FILTER ASSEMBLY
228	1	COFFEE BREWER FOR AIRPOT
229	1	WATER FILTER ASSEMBLY
230	1	AIRPOT SERVING RACK
231	1	SPARE NO.
232	1	SPARE NO.
233	2	PAN RACK
234	1	SPARE NO.
235	1	SPARE NO.
236	1	DISPLAY CASE
237	1	P.O.S. EQUIPMENT - BY OWNER
238	1	COFFEE GRINDER
239	1	ESPRESSO CAPPUCINO MACHINE
240	1	REFRIGERATOR, UNDERCOUNTER
241	1	CONDIMENT ORGANIZERS - BY OWNER
242	1	WASTE CHUTE
243	1	FRONT COUNTER
244	1	SPARE NO.
245	1	SPARE NO.
246	1	SPARE NO.
247	1	SPARE NO.
248	1	SPARE NO.
249	1	SPARE NO.
250	1	SPARE NO.
251	1	SPARE NO.
252	1	SPARE NO.

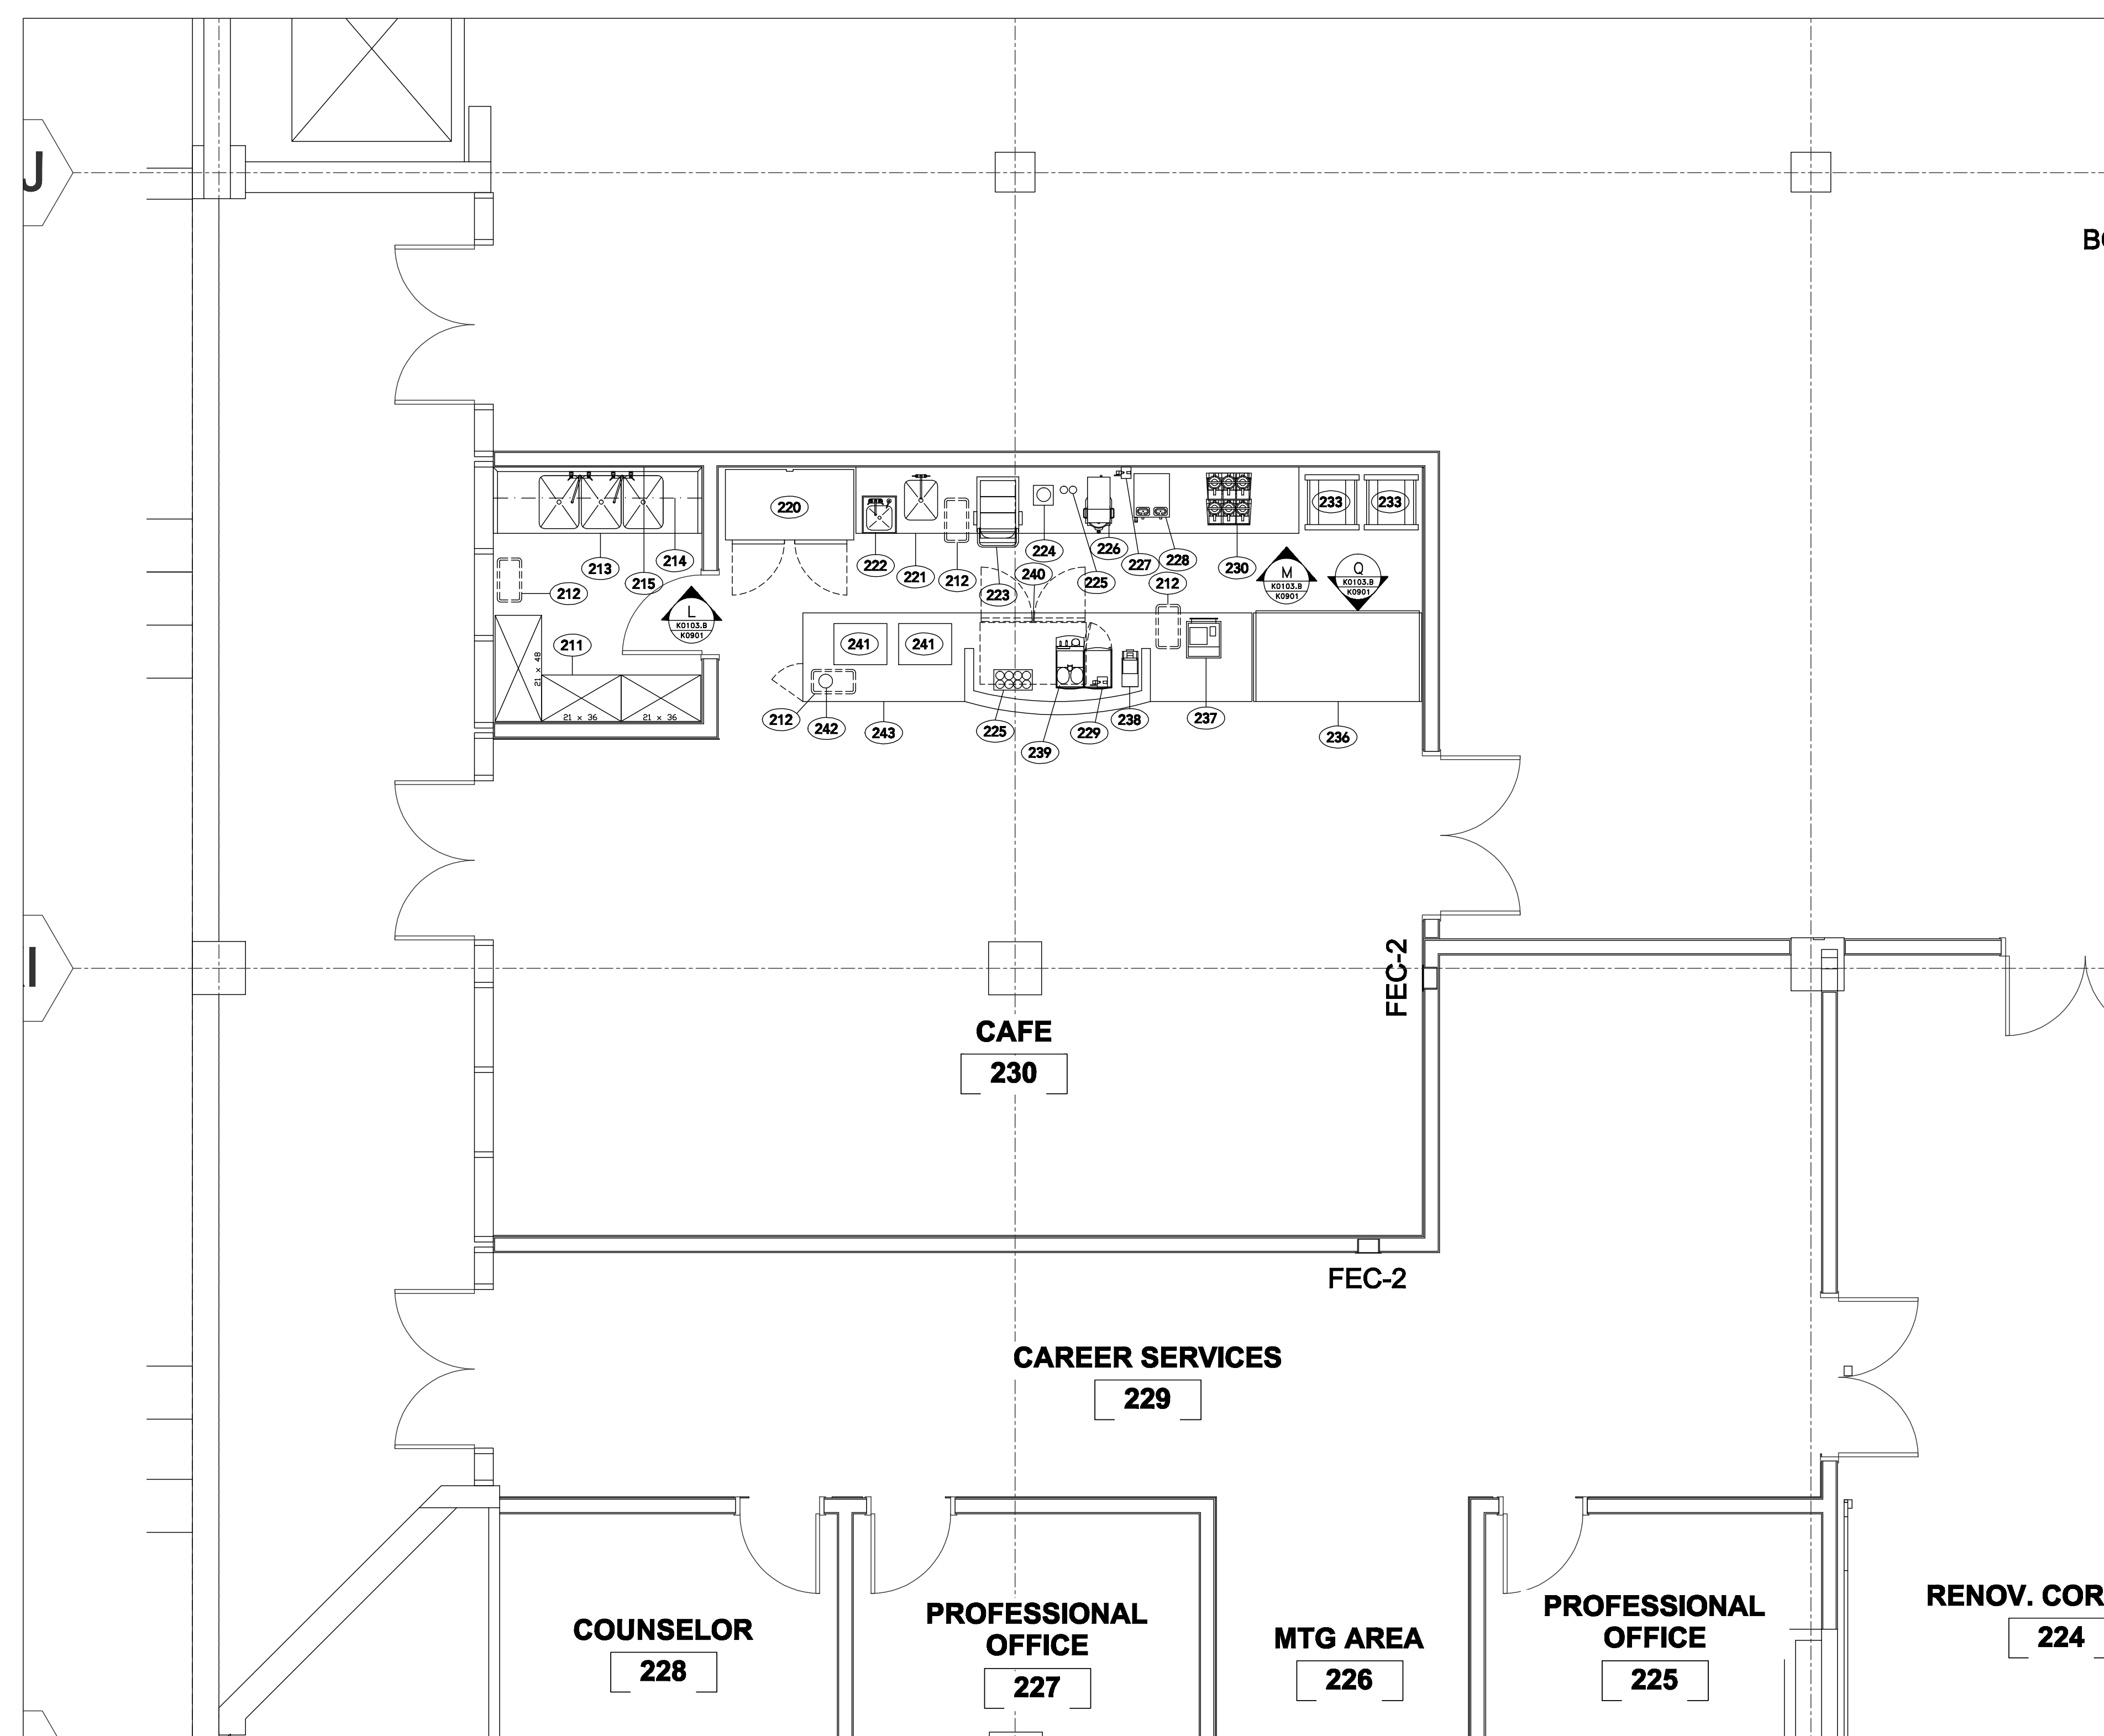

1 LEVEL 02 FOOD SERVICE EQUIPMENT PLAN
Scale: 1/4"=1'-0"

No.	Description	Date
4	PHASE V COMPLIANCE DOCUMENTS	05-16-2012
3	CONSTRUCTION DOCUMENTS FOR PHASE IV REVIEW	04-27-2012
2	SITE, CIVIL, FOUNDATION -TO-GRADE SUBMITTAL	03-23-2012
1	80% DESIGN PROGRESS SUBMITTAL	06-30-2011

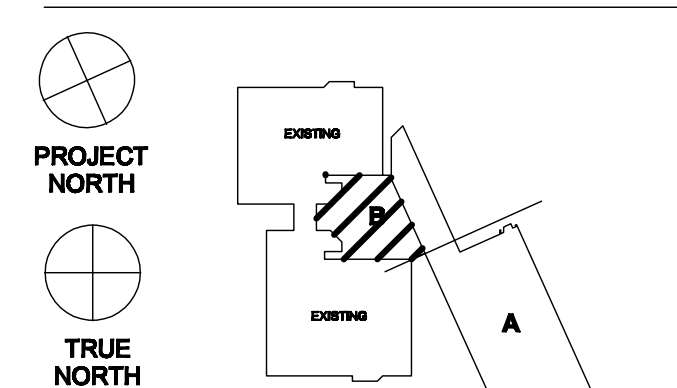


Drawing Title:
FOOD SERVICE EQUIPMENT PLAN AREA B

Project No.: 050001.00 Checked by: DTS

K0103.B

© Cannon Design 2010. All rights reserved. No part of this document may be reproduced or utilized in any form, without prior written authorization by Cannon Design.

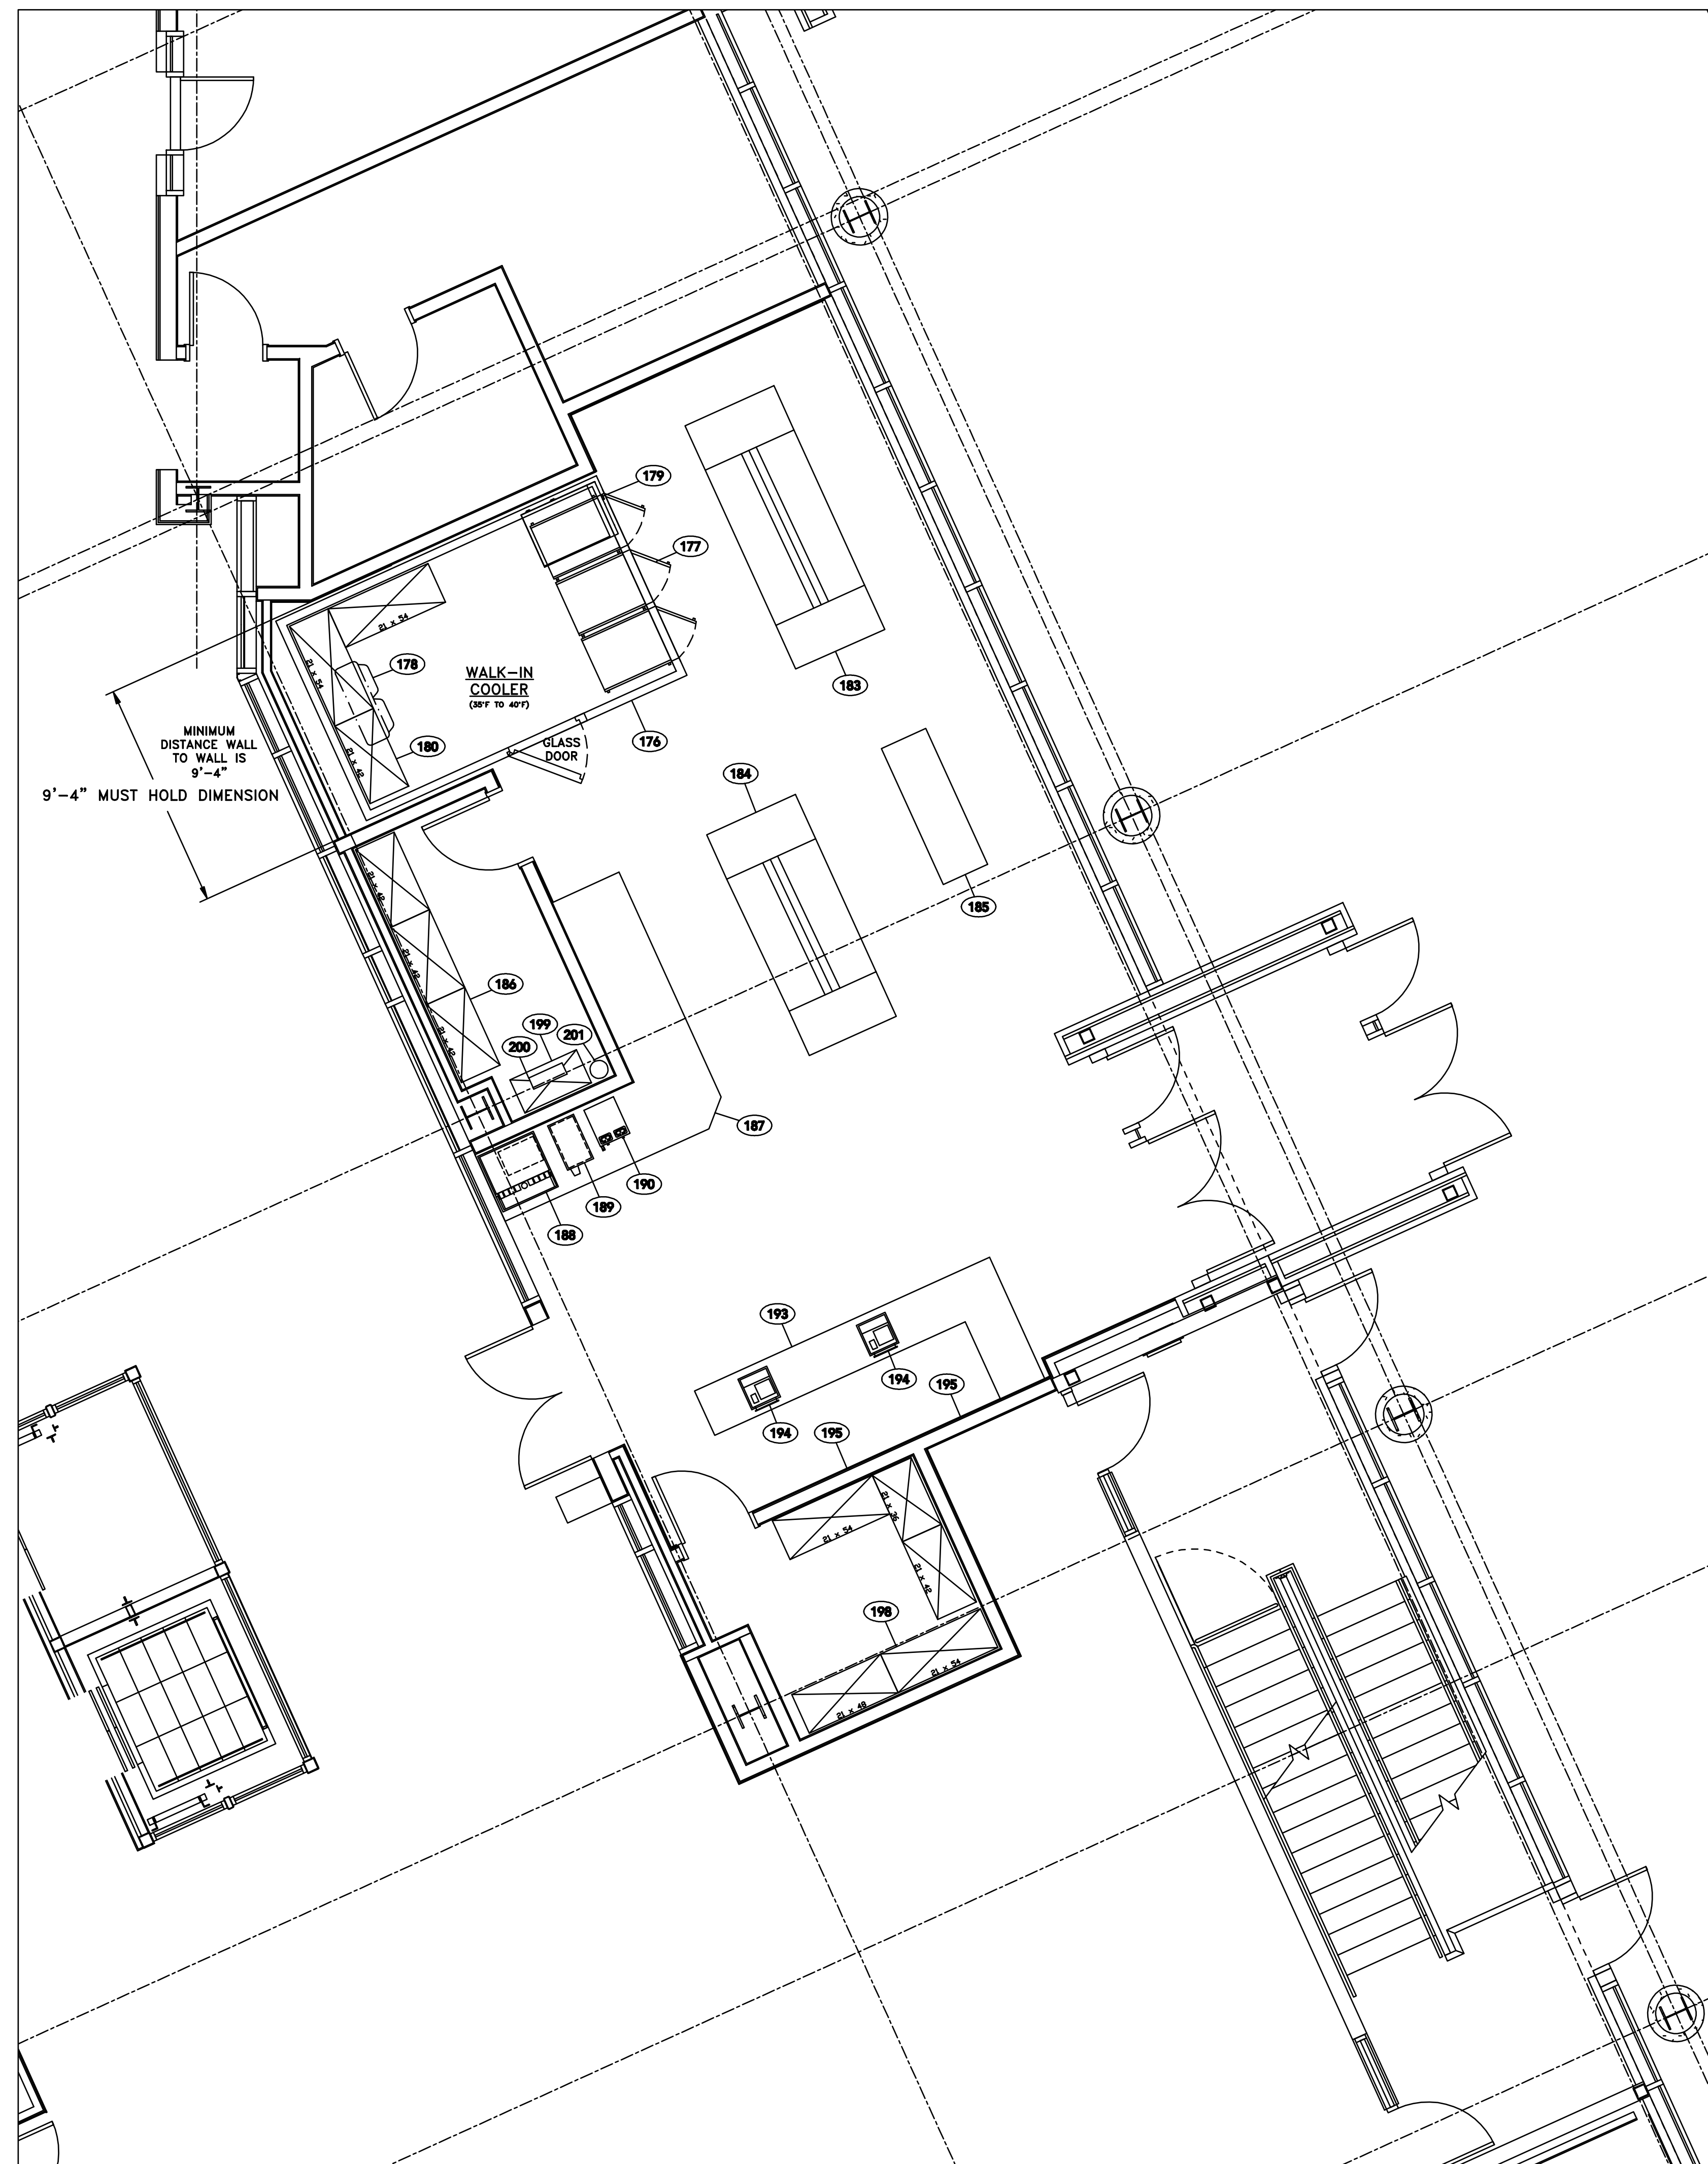

1 LEVEL 01 CONVENIENCE STORE EQUIPMENT PLAN
Scale: 1/4"=1'-0"

EQUIPMENT SCHEDULE		
ITEM NO	QTY	DESCRIPTION
176	1	WALK-IN COOLER
177	3	GLASS DISPLAY DOORS
178	1	COOLER EVAPORATOR COIL
179	1	COOLER REFRIGERATION SYSTEM
180	LOT	COOLER SHELVING
181	1	SPARE NO.
182	1	SPARE NO.
183	1	GONDOLA DISPLAY UNIT
184	1	GONDOLA DISPLAY UNIT
185	1	DISPLAY - BY OWNER
186	LOT	STORAGE SHELVING
187	1	BEVERAGE COUNTER
188	1	SODA/ICE DISPENSER - BY PURVEYOR
189	1	CUP DISPENSER
190	1	COFFEE BREWER - BY PURVEYOR
191	1	SPARE NO.
192	1	SPARE NO.
193	1	CASHIER COUNTER
194	2	P.O.S. EQUIPMENT - BY OWNER
195	1	SLAT WALL DISPLAYS
196	1	SPARE NO.
197	1	SPARE NO.
198	6	DRY STORAGE SHELVING
199	1	SODA SYSTEM RACK - BY PURVEYOR
200	1	SODA CARBONATOR - BY PURVEYOR
201	1	CO2 TANKS - BY PURVEYOR
202	1	SPARE NO.
203	1	SPARE NO.
204	1	SPARE NO.
205	1	SPARE NO.
206	1	SPARE NO.
207	1	SPARE NO.
208	1	SPARE NO.
209	1	SPARE NO.
210	1	SPARE NO.

NEW STUDENT CENTER

CANNON DESIGN

1100 Wilson Boulevard, Suite 2000
Arlington, Virginia 22209
T: 703.907.2300
F: 703.907.2050

Baltimore • Boston • Buffalo • Calgary • Chicago
Houston • Los Angeles • Miami • New York • Phoenix
St. Louis • San Francisco • Shanghai • Toronto
Vancouver • Victoria • Washington DC

Marshall | Moya Design

2800 Quebec Street NW, #1021
Washington, DC 20008
T: 202.637.1107 F: 202.384.1998

LEE AND ASSOCIATES
Landscape Architecture
638 Eye Street, N.W.,
Washington, DC, 20001
T: 202.468.8598 F: 202.468.4232

DELOH HAMPTON AND ASSOCIATES, CHARTERED
Civil Engineer
8403 Coleville Road, Suite 800
Silver Spring, MD 20910
301.588.0100

RESTL DESIGNERS, INC
Structural Engineer
702 Russell Avenue, Suite 400
Gaitherburg, MD 20877
240.815.2882

SETTY AND ASSOCIATES INTERNATIONAL, PLLC
MEP Engineer
5185 MacArthur Blvd, Suite 108
Washington, DC 20016
202.363.1523

ECS MID-ATLANTIC, LLC
Geotechnical Engineer
14028 Thunderbolt Place, Suite 100
Chantilly, VA 20161
703.471.8400

THE SEKTANT GROUP
AVI Telecom - Lighting - Security - Acoustics
780 River Avenue, Suite 600
Pittsburg, PA 15212
412.323.8580

ENVISSION STRATEGIES, LLC
Food Service and Programming / Planning
701 Shoshone Street
New Cumberland, PA 17070
717.774.4652


ROCCA NEWMARK DESIGN
Food Service Design
9430 Tumberry Drive
Potomac, MD 20854
301.365.5361

GOULSTON & STORRS
Zoning Attorney
1999 K Street, N.W., Suite 500
Washington, DC 20006
202.721.1108

CAMPUS BOOKSTORE CONSULTING CORP.
Bookstore Consultant
180 Denslow Road, Unit 3
East Longmeadow, MA 01028
413.825.7185

LANGAN ENGINEERING
Site Surveying
2300 Clarendon Boulevard
Courthouse Plaza II, Suite 711
Arlington, VA 22201
571.388.8900

No.	Description	Date
4	PHASE V COMPLIANCE DOCUMENTS	05-16-2012
3	CONSTRUCTION DOCUMENTS FOR PHASE IV REVIEW	04-27-2012
2	SITE, CIVIL, FOUNDATION -10-GRADE SUBMITTAL	03-23-2012
1	80% DESIGN PROGRESS SUBMITTAL	06-30-2011

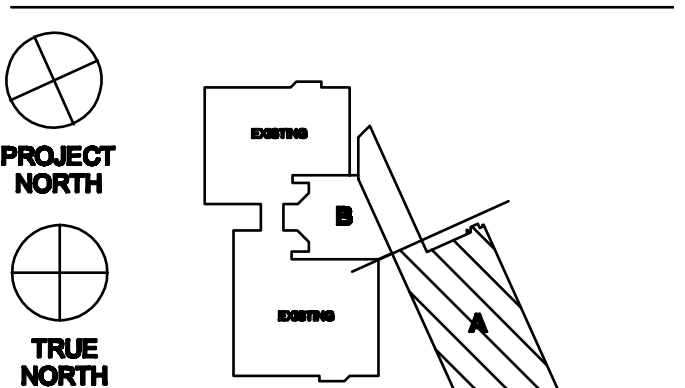

FOOD SERVICE EQUIPMENT PLAN AREA A

Project No.: 080001.00 Checked by: DTS

K0102.A

© Cannon Design 2012
All rights reserved. No part of this document may be reproduced or transmitted in any form, without prior written authorization by Cannon Design.



1 LEVEL 01 SERVERY & KITCHEN EQUIPMENT PLAN
Scale: 1/4"=1'-0"

ITEM NO	QTY	DESCRIPTION
82	1	CHARBROILER
83	1	REFRIGERATED BASE
84	1	DUMP STATION
85	2	FRYERS
86	1	FRY FILTER
87	1	SPREADER PLATE
88	1	6 BURNER RANGE
89	1	GRIDDLE
90	1	SPREADER PLATE
91	1	REFRIGERATED BASE
92	1	FRENCH TOP RANGE
93	1	SPREADER PLATE
94	1	WORK TABLE WITH SINKS
95	1	REFRIGERATOR, UNDERCOUNTER
96	1	SPARE NO.
97	1	SPARE NO.
98	1	CUTTING TABLE
99	1	WALL SHELF
100	1	EXHAUST HOOD W/MUA
101	1	FIRE SUPPRESSION SYSTEM
102	1	WALL FLASHING
103	1	CONVEYOR OVEN, DOUBLE DECK
104	1	REFRIGERATOR, REACH-IN
105	1	PIZZA PREP TABLE REFRIGERATED
106	1	SERVING COUNTER
107	1	COLD PAN
108	1	FOOD SHIELD W/LIGHTS
109	1	HEATED STONE DECK
110	1	FOOD SHIELD W/HEAT & LIGHTS
111	1	HEATED CABINET, MOBILE
112	1	FOOD SHIELD
113	1	SPARE NO.
114	1	SERVING COUNTER
115	1	HEATED STONE DECK
116	1	FOOD SHIELD W/HEAT & LIGHTS
117	1	HEATED CABINET, MOBILE
118	1	COLD PAN
119	1	FOOD SHIELD W/LIGHTS
120	1	SPARE NO.
121	1	SPARE NO.
122	1	SERVING COUNTER
123	2	SOUP WELLS
124	1	COLD PAN
125	1	FOOD SHIELD W/LIGHTS
126	2	3 BIN CEREAL DISPENSERS
127	1	MILK DISPENSER
128	1	SPARE NO.
129	1	SPARE NO.
130	1	BEVERAGE COUNTER
131	1	COFFEE BREWER - BY PURVEYOR
132	1	JUICE DISPENSER - BY PURVEYOR
133	1	ICE TEA BREWER - BY PURVEYOR
134	1	SODA/ICE DISPENSER - BY PURVEYOR
135	1	SPARE NO.
136	1	SPARE NO.
137	1	DESSERT BAR
138	1	FOOD SHIELD W/LIGHTS
139	1	SALAD BAR
140	1	COLD PAN
141	1	FOOD SHIELD W/LIGHTS
142	1	SPARE NO.
143	1	CASHIER STAND
144	2	P.O.S. EQUIPMENT - BY OWNER
145	1	SPARE NO.
146	1	SPARE NO.
147	1	SPARE NO.
148	1	SPARE NO.
149	1	JUICE DISPENSER - BY PURVEYOR
150	1	ICE TEA BREWER - BY PURVEYOR
151	1	SODA/ICE DISPENSER - BY PURVEYOR
152	1	SPARE NO.
153	1	SPARE NO.
154	1	TRAY DROP WINDOW
155	1	CONVEYOR
156	1	SOILED TRAY HANDLING SYSTEM
157	1	WALL FLASHING
158	1	FOOD WASTE COLLECTOR
159	1	PRE-RINSE UNIT
160	2	SILVER SOAK SINKS
161	1	HOSE REEL
162	1	DISHMACHINE
163	1	POWER LOADER
164	2	VENT STACKS
165	1	BOOSTER HEATER
166	1	CLEAN DISH TABLE
167	1	GLASS RACK SHELF
168	1	WALL FLASHING
169	1	POT & PAN RACK
170	1	HAND SINK
171	1	SOAP & TOWEL DISPENSER - BY OTHERS
172	1	SPARE NO.
173	1	SPARE NO.
174	1	SPARE NO.
175	1	SPARE NO.

ITEM NO	QTY	DESCRIPTION
1	1	WALK-IN FREEZER
2	1	FREEZER EVAPORATOR COIL
3	1	FREEZER REFRIGERATION SYSTEM
4	LOT	FREEZER SHELVING
5	1	WALK-IN COOLER
6	1	COOLER EVAPORATOR COIL
7	1	COOLER REFRIGERATION SYSTEM
8	LOT	COOLER SHELVING
9	LOT	DRY STORAGE SHELVING
10	1	DUNNAGE RACK
11	1	SODA SYSTEM RACK - BY PURVEYOR
12	1	SODA CARBONATOR - BY PURVEYOR
13	1	CO2 TANKS - BY PURVEYOR
14	1	SPARE NO.
15	1	SPARE NO.
16	1	ICE BIN
17	1	ICE MAKER, CUBE-STYLE
18	1	WATER FILTER ASSEMBLY
19	1	FOOD WASTE COLLECTOR
20	1	PREP TABLE WITH SINKS
21	1	WALL SHELF
22	1	WORK TABLE
23	1	FOOD PROCESSOR
24	1	HAND SINK
25	1	SOAP & TOWEL DISPENSER - BY OTHERS
26	1	SPARE NO.
27	1	SPARE NO.

ITEM NO	QTY	DESCRIPTION
28	1	MIXER, 60QT
29	1	WORK TABLE
30	1	WALL SHELF
31	1	INGREDIENT BIN
32	1	SPARE NO.
33	1	SPARE NO.
34	1	EXHAUST HOOD W/MUA
35	1	FIRE SUPPRESSION SYSTEM
36	1	WALL FLASHING
37	1	CONVECTION OVEN, DOUBLE
38	1	STEAMER
39	1	WATER FILTER ASSEMBLY
40	1	TILT BRAISING PAN
41	1	FLOOR TROUGH
42	1	TILTING KETTLE, 40 GALLON
43	1	FLOOR TROUGH
44	1	SPARE NO.
45	1	SPARE NO.
46	1	HAND SINK
47	1	SOAP & TOWEL DISPENSER - BY OTHERS
48	1	WORK TABLE
49	1	WALL SHELF
50	1	MIXER, 20 QT.
51	1	MIXER STAND
52	1	REFRIGERATOR, REACH-IN
53	1	SPARE NO.
54	1	SPARE NO.

ITEM NO	QTY	DESCRIPTION
55	1	HAND SINK
56	1	SOAP & TOWEL DISPENSER - BY OTHERS
57	LOT	POT & PAN SHELVING
58	1	POT SINK W/ 3/4" FAUCETS
59	1	WALL FLASHING
60	1	DISPOSER
61	1	PRE-RINSE UNIT
62	1	MOP SINK
63	1	MOP HOLDER
64	1	WALL FLASHING
65	1	DETERGENT SHELVING
66	1	SPARE NO.
67	1	SPARE NO.
68	1	WORK TABLE, MOBILE
69	1	WORK TABLE, MOBILE
70	1	SLICER
71	1	WORK TABLE WITH SINK
72	1	WALL SHELF
73	1	HAND SINK
74	1	SOAP & TOWEL DISPENSER - BY OTHERS
75	1	SPARE NO.
76	1	SPARE NO.
77	1	WORK TABLE
78	1	EXHAUST HOOD W/MUA
79	1	FIRE SUPPRESSION SYSTEM
80	1	WALL FLASHING
81	1	GRIDDLE



NEW STUDENT CENTER

CANNONDESIGN

1100 Wilson Boulevard, Suite 2000
Arlington, Virginia 22209
T: 703.907.2300
F: 703.907.2050

Baltimore • Boston • Buffalo • Calgary • Chicago
Houston • Los Angeles • Miami • New York • Phoenix
St. Louis • San Francisco • Shanghai • Toronto
Vancouver • Victoria • Washington DC

Marshall Moya Design

2000 Quebec Street NW, #1021
Washington, DC 20008
T: 202.537.1107 F: 202.364.1998

LEE AND ASSOCIATES
Landscape Architecture
638 Eye Street, N.W.
Washington, DC 20001
T: 202.468.8598 F: 202.468.4222

DELOH HAMPTON AND ASSOCIATES, CHARTERED
8403 Coleville Road, Suite 800
Silver Spring, MD 20910
971.656.0100

RESTL DESIGNERS, INC
Structural Engineer
702 Russell Avenue, Suite 400
Gaitherburg, MD 20877
240.813.2822

SETTY AND ASSOCIATES INTERNATIONAL, PLLC
MEP Engineer
5185 MacArthur Blvd, Suite 108
Washington, DC 20016
202.363.1523

ECS MID-ATLANTIC, LLC
Geotechnical Engineer
14028 Thunderbolt Place, Suite 100
Chantilly, VA 20151
703.471.8400

THE SEKTANT GROUP
AVI Telecom - Lighting - Security - Acoustics
730 River Avenue, Suite 800
Pittsburg, PA 15212
412.323.8500

ENVISION STRATEGIES, LLC
Food Service and Programing / Planning
701 Schenck Street
New Cumberland, PA 17070
717.774.4652


ROCCA NEWMARK DESIGN
Food Service Design
9430 Tumberry Drive
Potomac, MD 20854
301.365.5361

GOULSTON & STORRS
Zoning Attorney
1950 K Street, N.W., Suite 500
Washington, DC 20006
202.721.1106

CAMPUS BOOKSTORE CONSULTING CORP.
Bookstore Consultant
180 Denslow Road, Unit 3
East Longmeadow, MA 01028
413.625.7195

LANGAN ENGINEERING
Site Surveying
2300 Clarendon Boulevard
Courthouse Plaza II, Suite 711
Arlington, VA 22201
571.368.8900

No.	Description	Date
4	PHASE V COMPLIANCE DOCUMENTS	06-16-2012
3	CONSTRUCTION DOCUMENTS FOR PHASE IV REVIEW	04-27-2012
2	SITE, CIVIL, FOUNDATION -10-GRADE SUBMITTAL	03-23-2012
1	80% DESIGN PROGRESS SUBMITTAL	06-30-2011

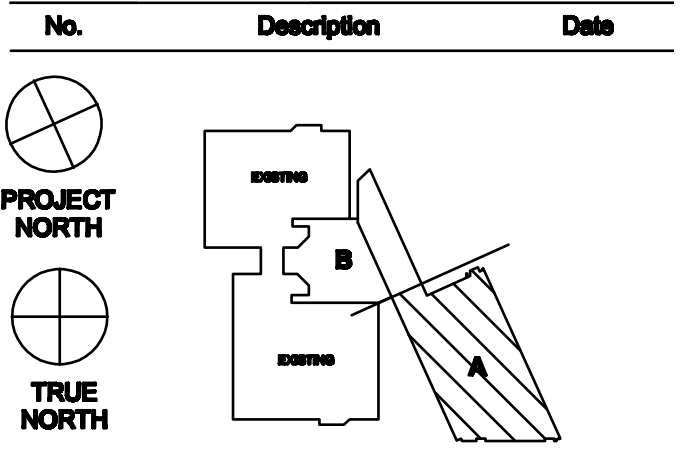

FOOD SERVICE EQUIPMENT PLAN AREA A

Project No.: 050001.00 Checked by: DTS

K0101.A

© Cannon Design 2010
 All rights reserved. This document may be reproduced or utilized in any form, without prior written authorization by The Cannon Corporation.
 01 January, 2009